



From mountain to sea

Aberdeenshire
COUNCIL



Formartine Area Committee

23 January 2024



From mountain to sea


Aberdeenshire
COUNCIL



APP/2023/0353

**Full Planning Permission for
Erection of Outbuildings and
Change of Use of Agricultural Land
to Formation of Forestry
School/Outdoor Learning Play Area
and Associated Works at Land at
Boudiestone,
Oldmeldrum AB51 0BP**

Proposed External Play Zone 'Dubby Daisies' at Site at Boudiestone, Oldmeldrum

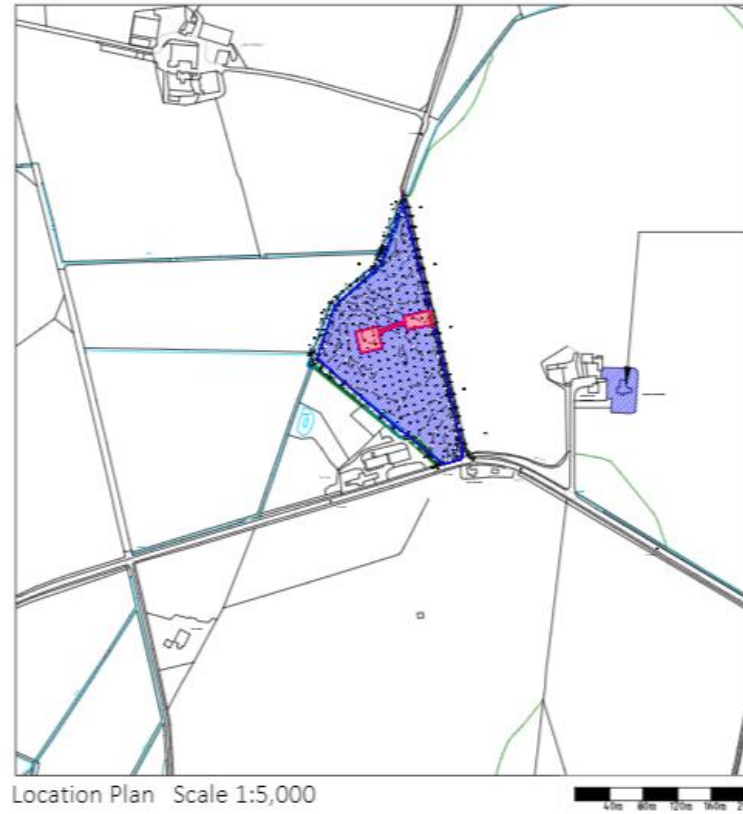

Applicant / owner of 'Dubby Daisies' lives at Boudiestone Lodge





1111 Broadway
 South
 Aberdeen
 AB23 6LP
 Tel: 01224 201 222
 Job Title
 Proposed External Play Area
 at Site at Boudiestone,
 Oldmeldrum, 18th 18P

Drawing Title
 Proposed
 LOCATION PLAN

Drawing Number
 1118-P-01 1A
 Date: 18.03.22
 Revision: 1
 Author: [blank]
 Drawn: [blank]
 Checked: [blank]
 Approved: [blank]

Proposed External Play Zone 'Dubby Daisies' at Site at Boudiestone, Oldmeldrum

THIS DRAWING IS A PRELIMINARY DESIGN AND IS SUBJECT TO CHANGE WITHOUT NOTICE. IT IS NOT TO BE USED FOR CONSTRUCTION OR FOR ANY OTHER PURPOSE WITHOUT THE WRITTEN PERMISSION OF THE ARCHITECT. ANY CHANGES TO THIS DRAWING MUST BE APPROVED BY THE ARCHITECT. THE ARCHITECT'S OFFICE IS NOT RESPONSIBLE FOR ANY DAMAGE OR INJURY TO PERSONS OR PROPERTY ARISING FROM THE USE OF THIS DRAWING.

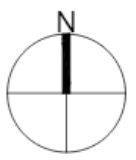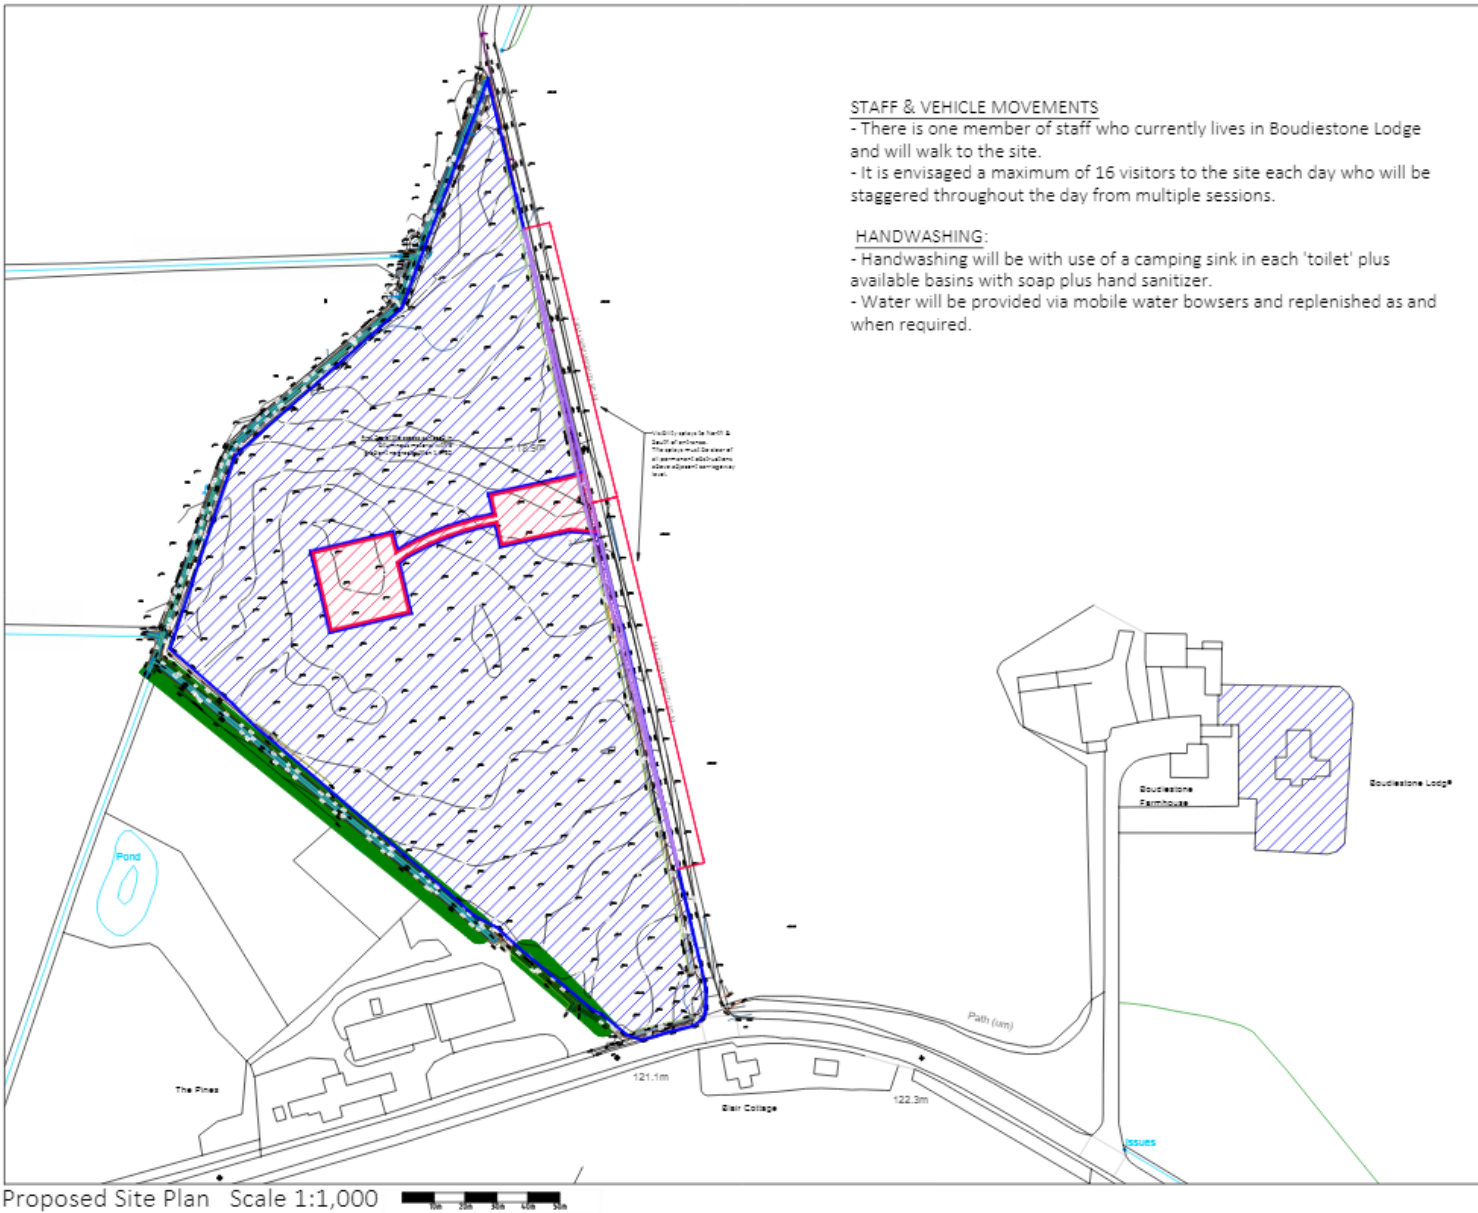

0 19 00:10:00
 20 1000 000

fs
 PRACTICE

Willowbrook
 Inverness
 Aberdeenshire
 AB22 5LF
 Tel: 01776 501 235
 Job Title

Proposed External Play Zone
 at Site at Boudiestone,
 Oldmeldrum, 1007-1008

Drawing Title

Proposed
 SITE PLAN


Drawing Number
 1118-P-004A

Date: 10.04.20
 Revisor: J

Drawn By: Ben
 Checked By: J

Drawn By: Ben
 Checked By: J

Proposed External Play Zone 'Dubby Daisies' at Site at Boudlestone, Oldmeldrum

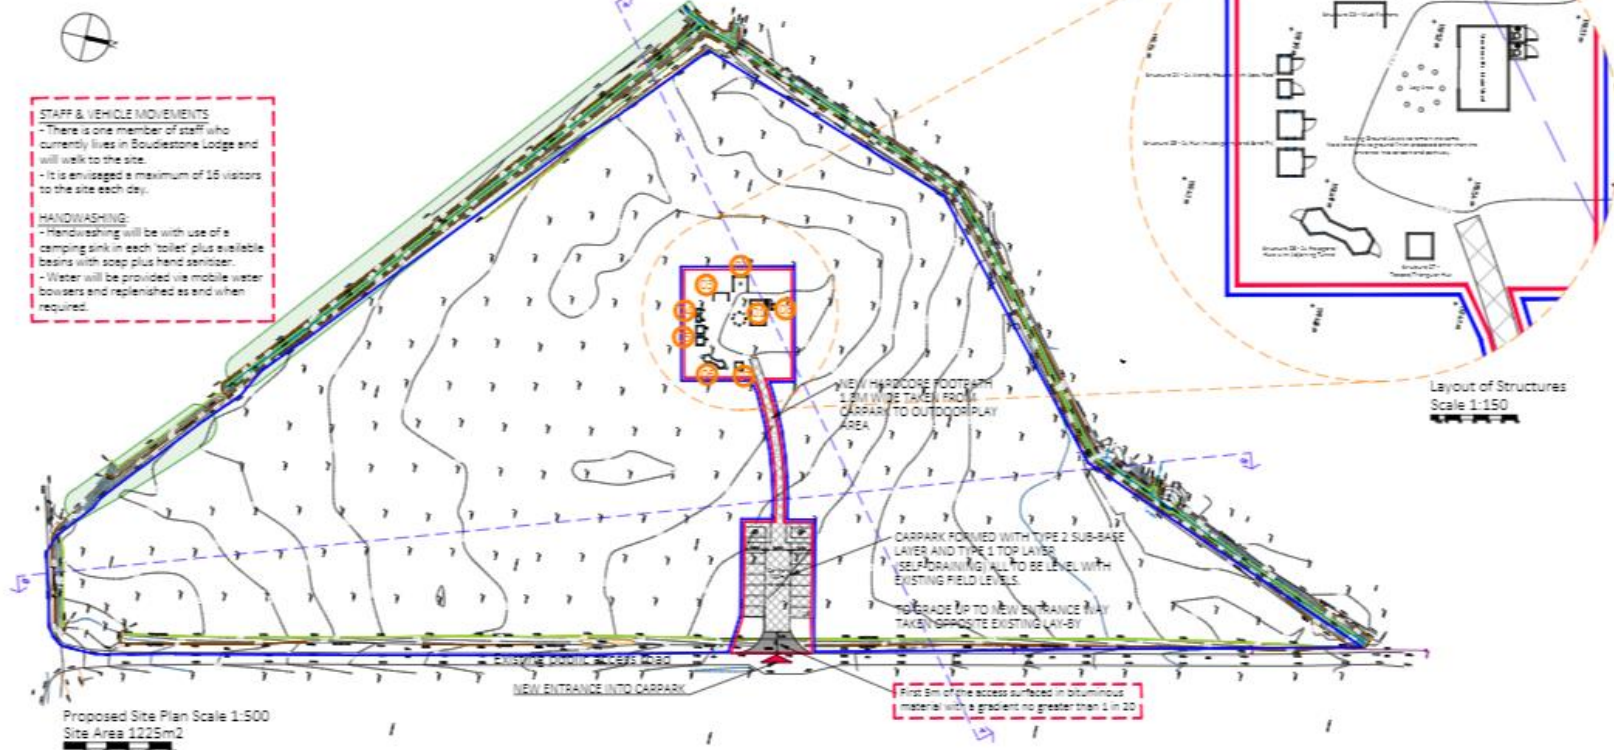

Proposed Site Plan Scale 1:500
Site Area 1225m²



(Note: no change in levels are proposed other than to locally level for placement of units)



(Note: no change in levels are proposed other than to locally level for placement of units)

Author: [Name]
 Designer: [Name]
 Checker: [Name]
 Date: [Date]

1. 10/08/20
 2. 01/08/20
 Rev: [Number] [Date]



11/08/20
 01/08/20
 01/08/20
 Job Title
 Proposed External Play Zone at Site at Boudlestone, Oldmeldrum, 10/08/20


Drawing Title
 Proposed SITE PLAN - SITE SECTIONS

Drawing Number
 11/08-A-001B


Date: 10/08/20
 Drawn: [Name]
 Checked: [Name]
 Disc: [Name]

Proposed External Play Zone 'Dubby Daisies' at Site at Boudiestone, Oldmeldrum


Proposed External Play Zone 'Dubby Daisies' at Site at Boudiestone, Oldmeldrum
 Prepared for: Boudiestone Primary School
 Prepared by: FGS Architecture
 Date: 11/05/2012
 Drawing No: 1115-R-0012
 Scale: 1:50
 Project: Boudiestone Primary School
 Location: Boudiestone, Oldmeldrum, Aberdeen

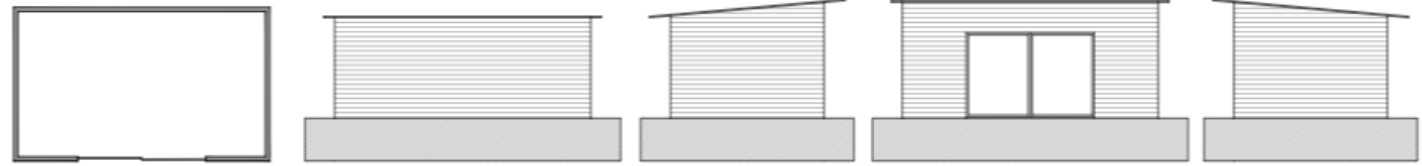

Structure 01 - Main Shed / Plan and Elevations Scale 1:50

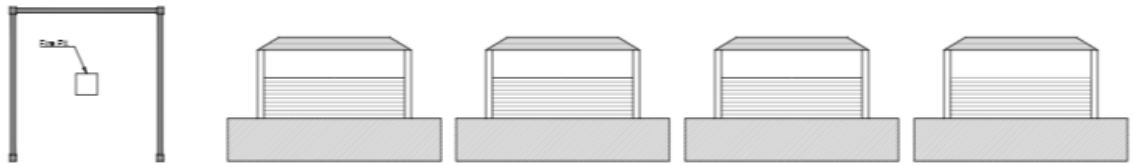


Structure 02 - Fire Pit / Plan and Elevations Scale 1:50

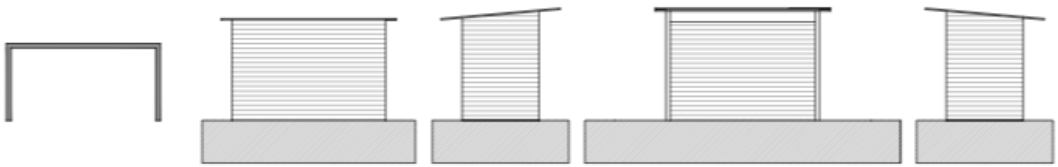

Structure 03 - Mud Kitchen - Plan and Elevations Scale 1:50

Materials for all units:
 Walls: Timber Slets & Rails
 Roof: Featherboarding & felt (all units other than): metal profile sheeting (Unit 01) and clear polyurethane profile roofing (Units 05 and 06)

Note: Timber flooring to sandpit and triangular teepees.
 All other units to sit onto existing ground, levelled if necessary, with bark covering locally.

 


Structure 04 - 2x Wendy Houses with Apex Roof / Plan and Elevations Scale 1:50

Structure 05 - 2x Hut (Investigating and Sand Pit) with Pent Roof / Plan and Elevations Scale 1:50



Structure 05 - 2x Hexagonal Huts with Adjoining Tunnel / Plan and Elevations Scale 1:50

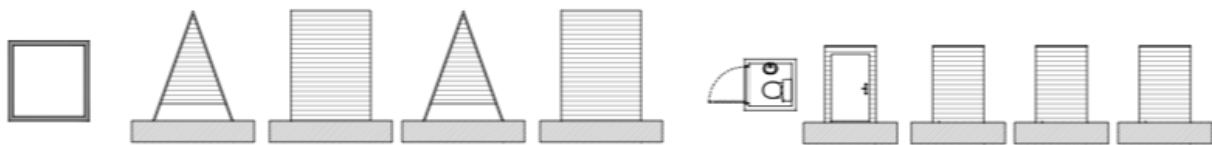

Structure 07 - Teepees/Triangular Hut / Plan and Elevations Scale 1:50



Structure 08 - 2x Eco Toilets / Plan and Elevations Scale 1:50

11/05/2012
 11/05/2012



11/05/2012
 11/05/2012
 07776 001 230
 Job Title
 Proposed External Play Zone
 at Site at Boudiestone,
 Oldmeldrum, Aberdeen

Drawing Title
 Proposed
 Plans & Elevations
 of Structures
 Drawing Number
 1115-R-0012
 Date
 11/05/2012
 Scale
 1:50
 Project
 Boudiestone Primary School
 Location
 Boudiestone, Oldmeldrum, Aberdeen



FIGURE 1 - LOOKING SOUTH FROM THE PROPOSED SITE ENTRANCE

Site Visit Photographs



FIGURE 2 - LOOKING SOUTH WHERE THE PROPOSED SITE DEVELOPMENT WILL BE ON THE RIGHT OF THIS PICTURE

Text



FIGURE 4 - LOOKING SOUTH WEST FROM THE SITE ENTRANCE OF THE PROPOSAL



FIGURE 3 - LOOKING WEST FROM THE SITE ENTRANCE OF THE PROPOSAL



FIGURE 5 - LOOKING WEST OF THE PROPOSED SITE



FIGURE 6 – LOOKING NORTH WEST FROM THE PROPOSED SITE ENTRANCE



From mountain to sea

Aberdeenshire
COUNCIL



Thank You

www.aberdeenshire.gov.uk