




Site Plan and Ground Floor Plan and Elevations

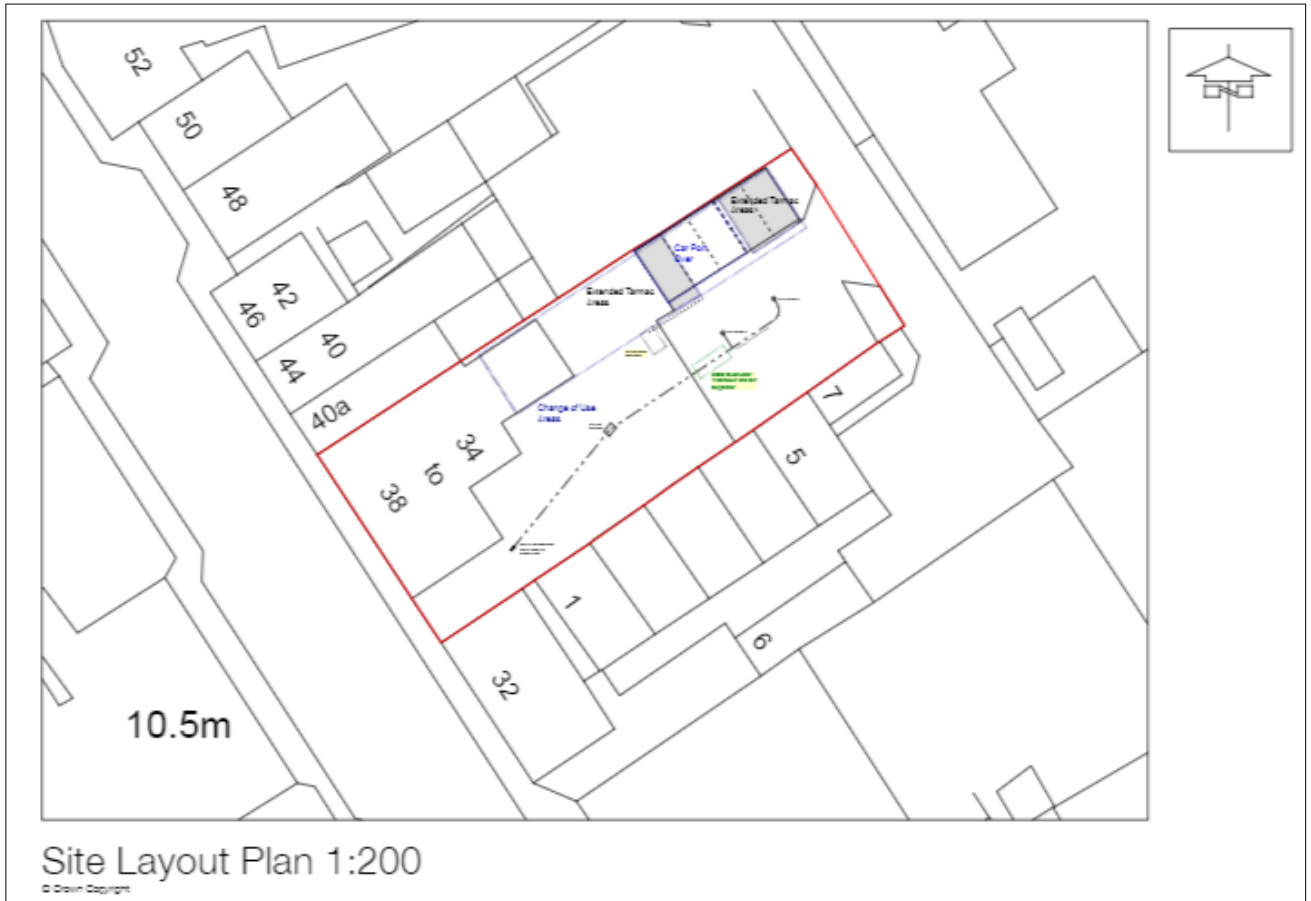

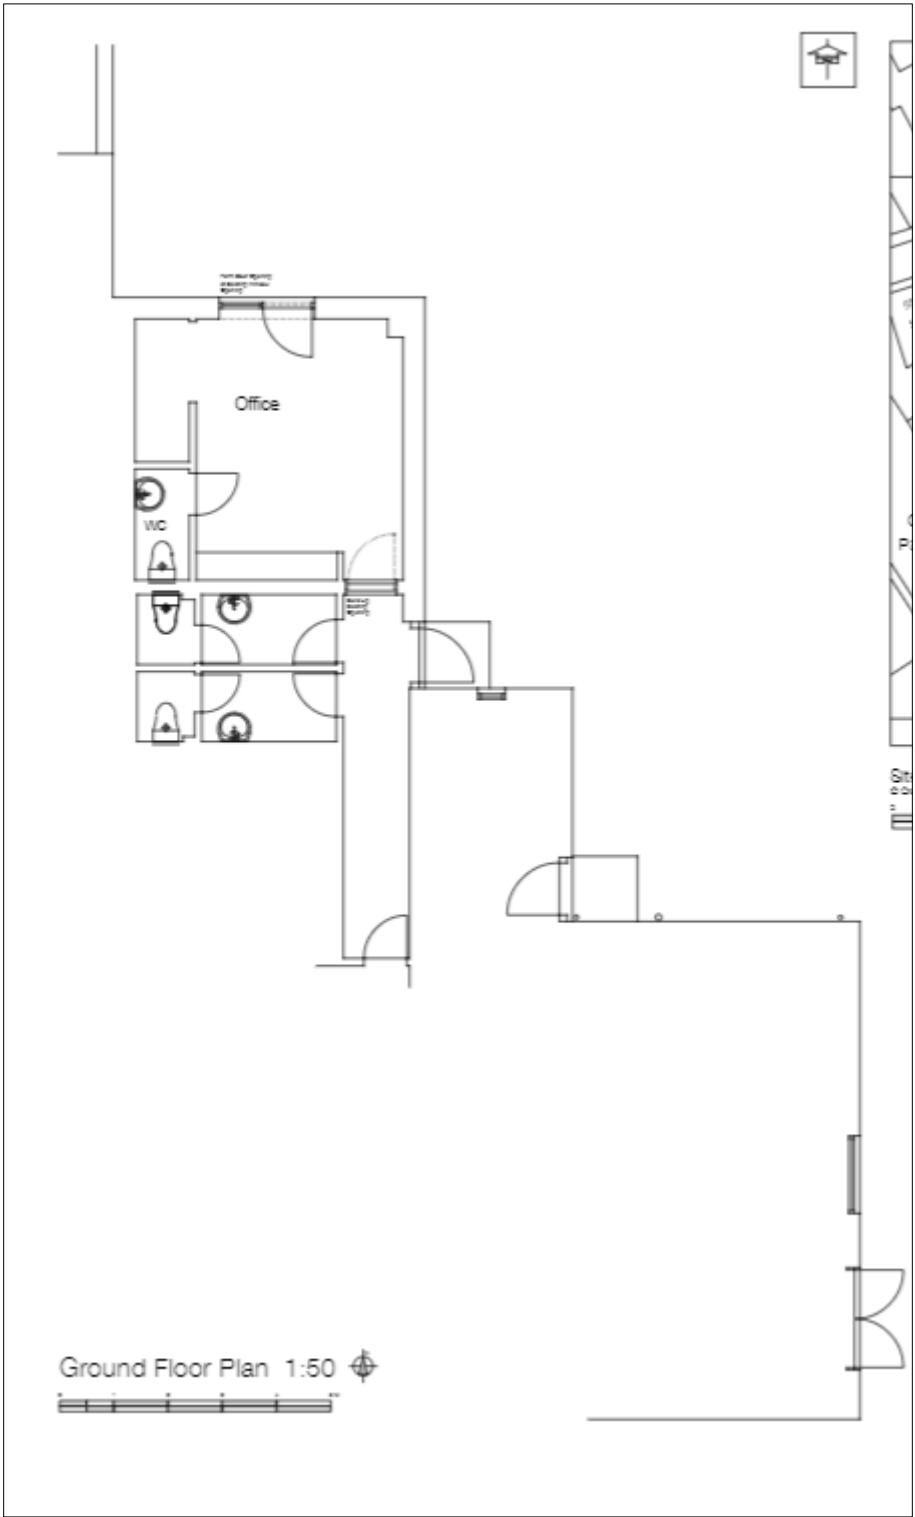

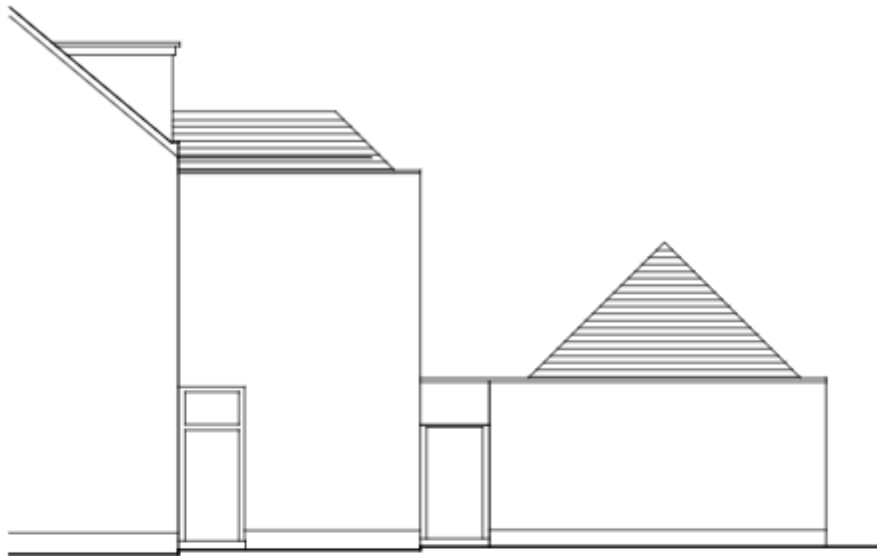

South-East Elevation 1:100



North-East Elevation 1:100