


Appendix 5 Landscaping Phasing

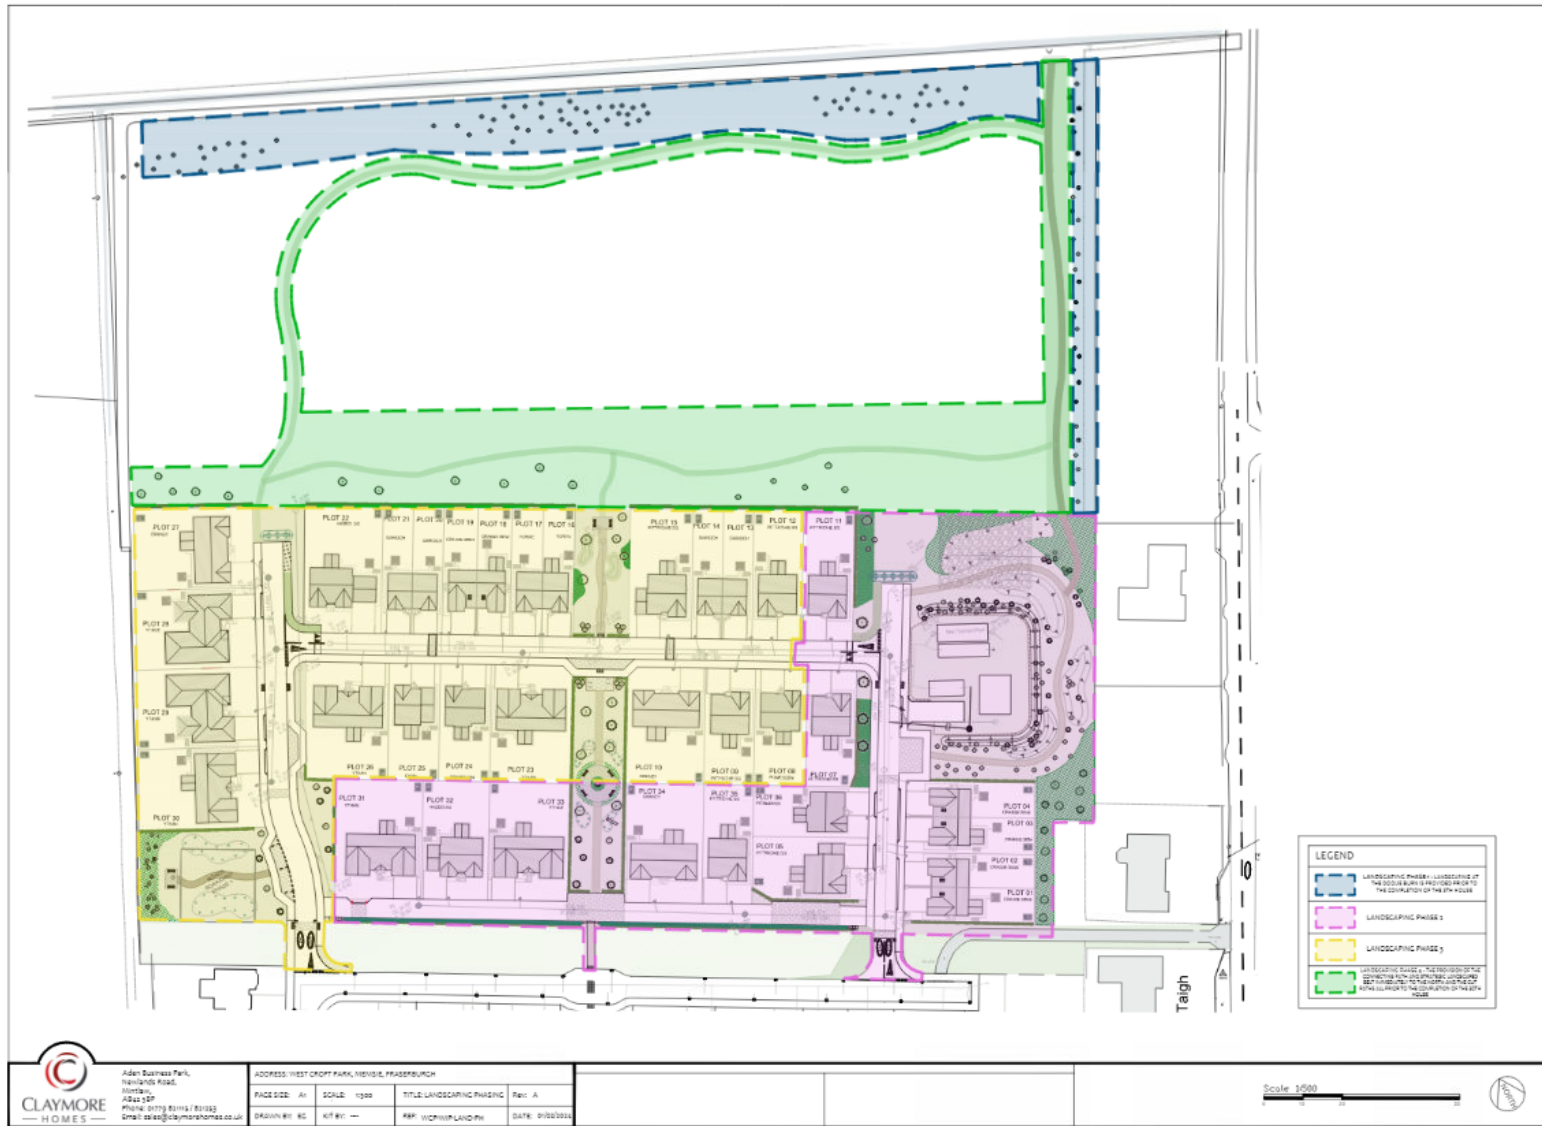

<p>Aden Business Park, Newlands Road, Widnes, AR4 5DP PHONE: 0151 9 81119 / 81133 Email: sales@claymorehomes.co.uk</p>	ADDRESS: WEST CROFT PARK, NISBOLD, FRASERBURGH			
	<p>PAGE SIZE: A1 DRAWN BY: EC</p>	<p>SCALE: 1:500 KIT BY: ---</p>	<p>TITLE: LANDSCAPING PHASING REF: WCH/UP/LAND/PH</p>	<p>Rev: A DATE: 01/02/2014</p>