


Appendix 1

Location Plan

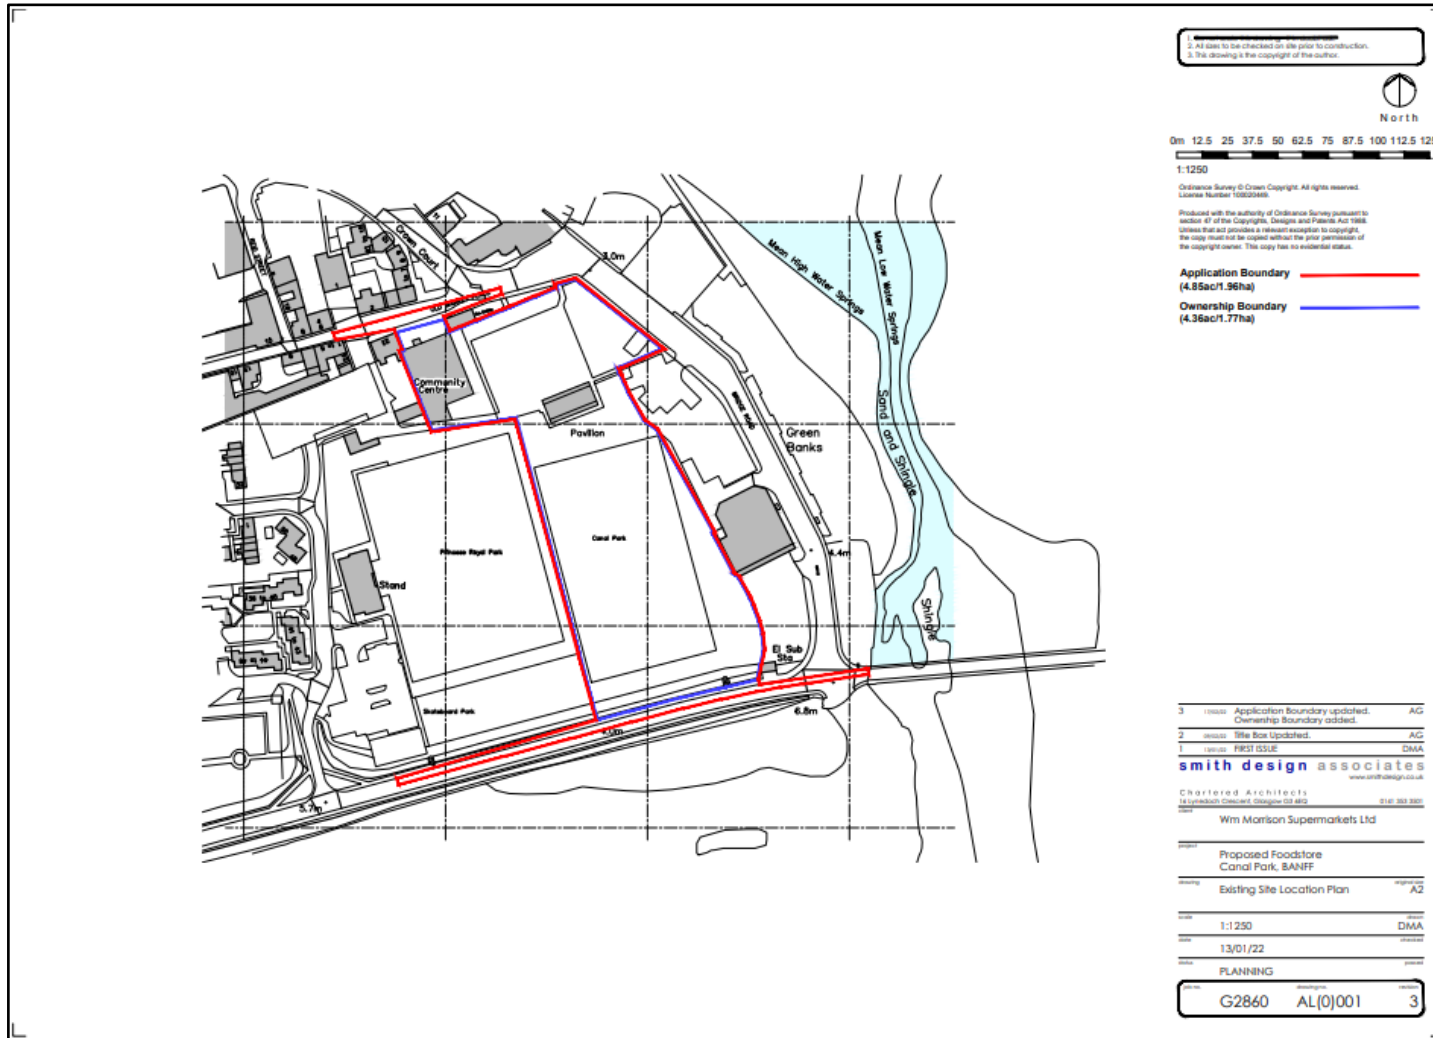

1. All data to be checked on site prior to construction.
 2. The drawing is the copyright of the author.



0m 12.5 25 37.5 50 62.5 75 87.5 100 112.5 125

1:1250

Ordinance Survey © Crown Copyright. All rights reserved.
 License Number 100029485.

Produced with the authority of Ordnance Survey pursuant to section 61 of the Copyright, Design and Patents Act 1988. Where that act provides a remuneration to copyright, the copy must not be copied without the prior permission of the copyright owner. This copy has no evidential status.

Application Boundary ——— (4.85ac/1.96ha)
Ownership Boundary ——— (4.36ac/1.77ha)

3 Application Boundary updated. AG
 Ownership Boundary added. AG

2 Title Box Updated. AG

1 FIRST ISSUE. DMA

smith design associates
 www.smithdesign.co.uk

Chartered Architects
 18 Lynchwood Crescent, Glasgow G3 8JQ 0141 383 380

Client: Wm Morrison Supermarkets Ltd

Project: Proposed Foodstore
 Canal Park, BANFF

Drawing: Existing Site Location Plan Drawing: A2

Scale: 1:1250 DMA

Date: 13/01/22 DMA

Discipline: PLANNING

Reference: G2860 AL(0)001 3