



Appendix 4A
Existing West and South Elevations

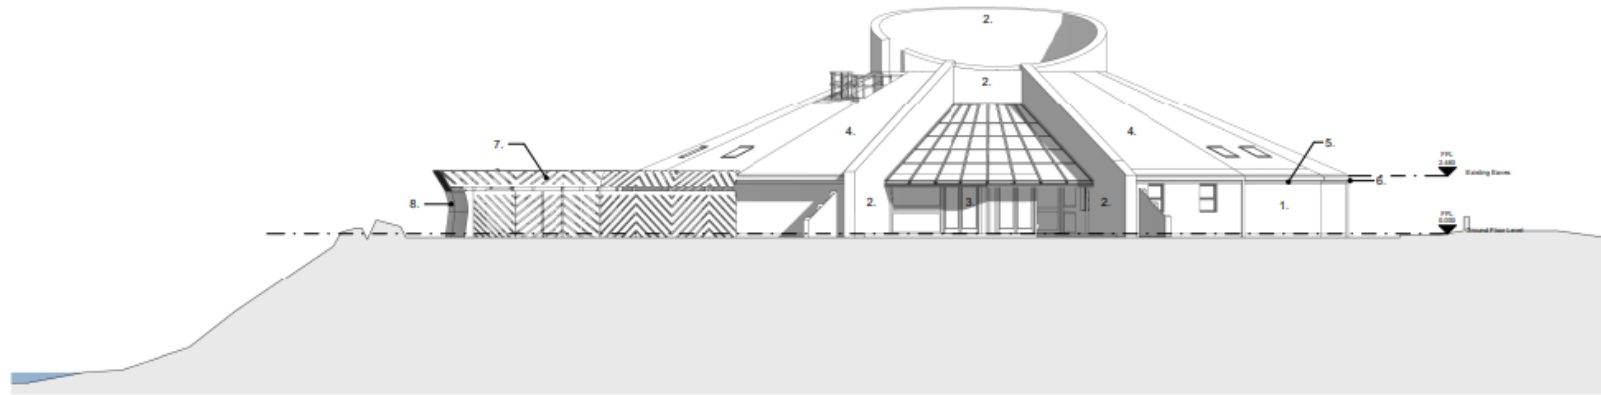

1 Existing West Elevation
1:100

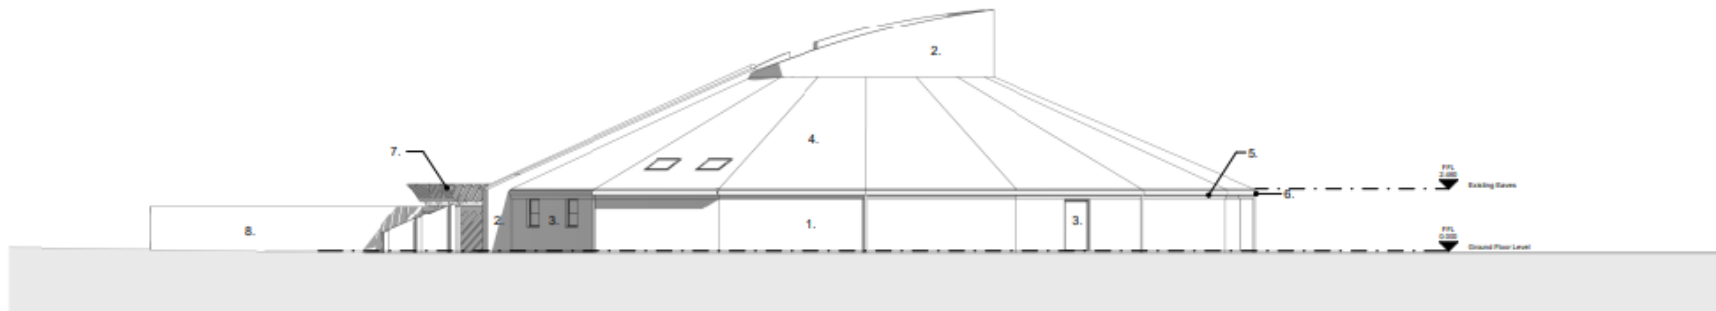

2 Existing South Elevation
1:100