



Appendix 4B
Existing East and North Elevations

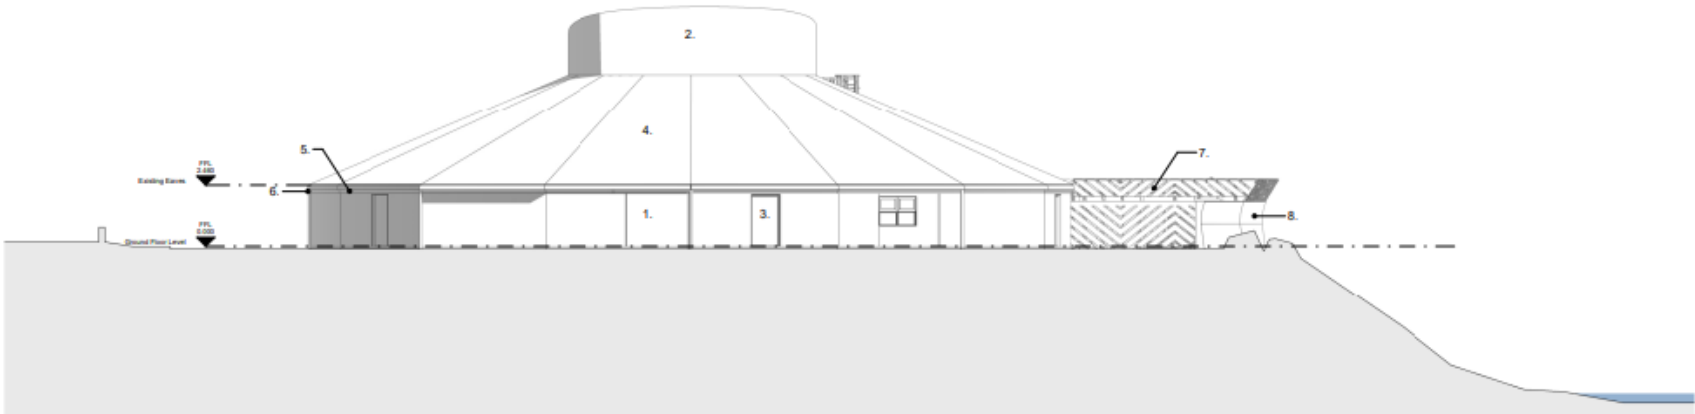

1 Existing East Elevation
1:100

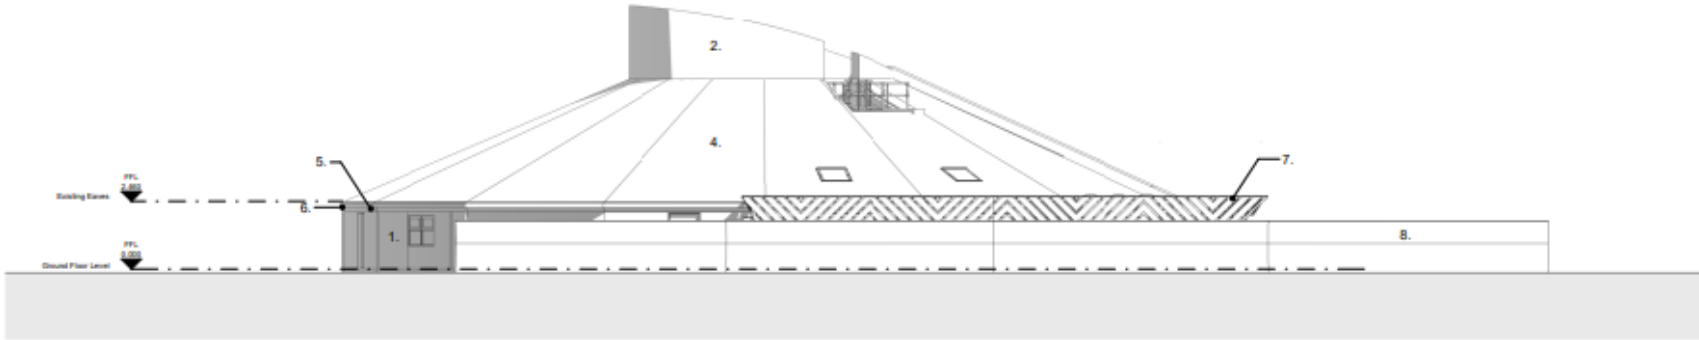

2 Existing North Elevation
1:100