


# Appendix 2 Site Block Plan

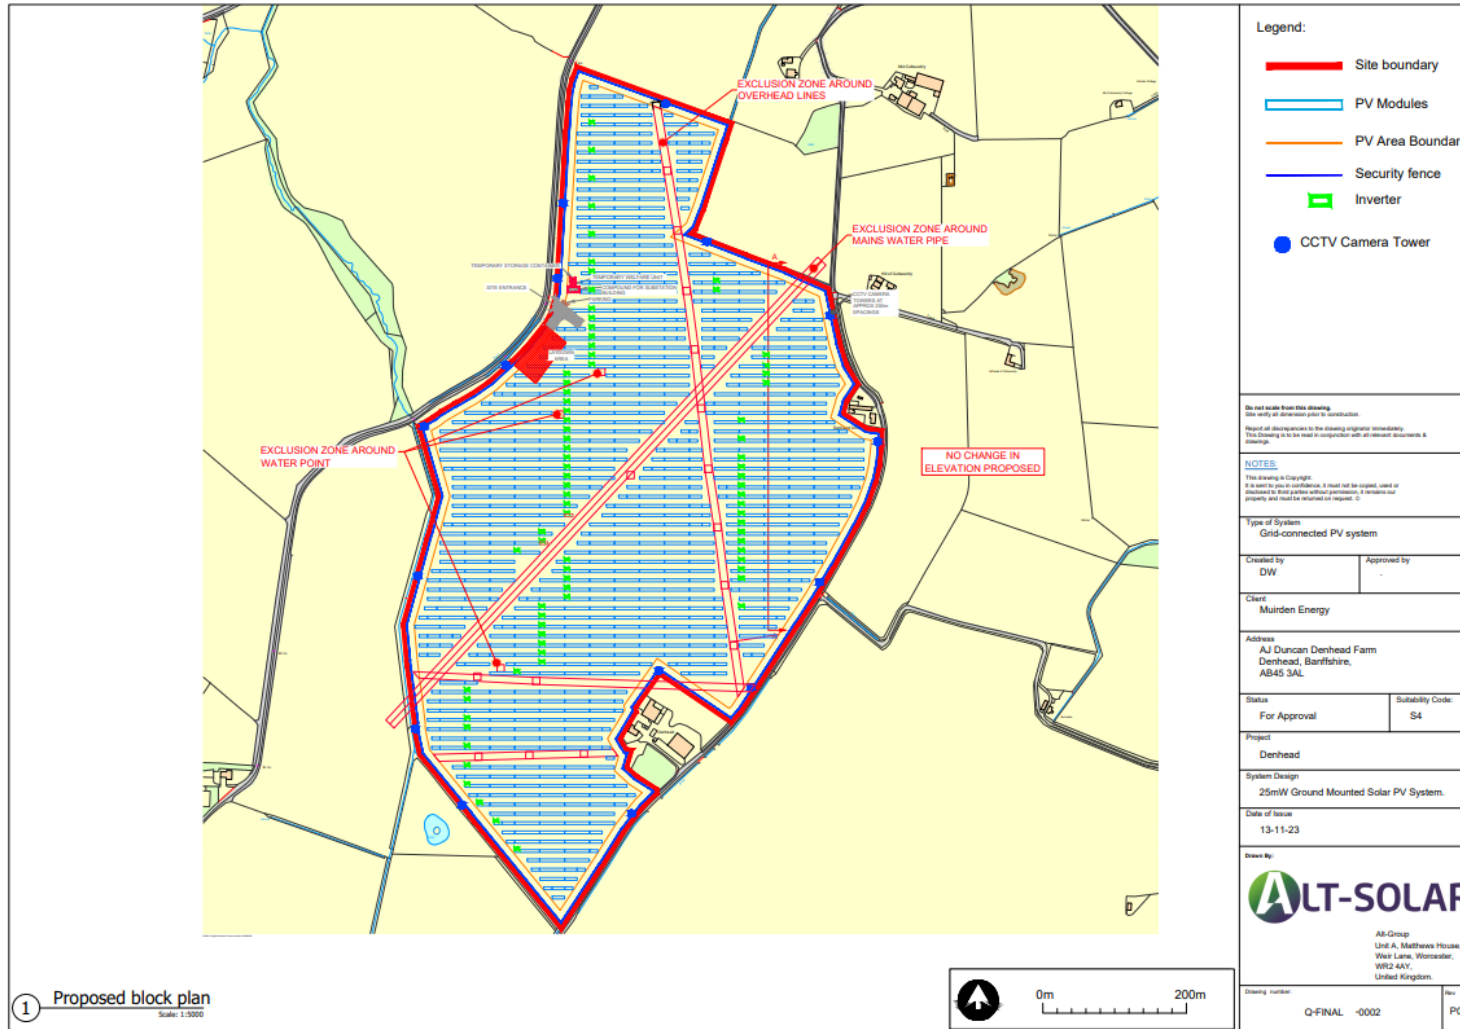

- Legend:**
- Site boundary
  - PV Modules
  - PV Area Boundary
  - Security fence
  - Inverter
  - CCTV Camera Tower

Do not scale from this drawing  
Use only as a guide to construction.  
Report all discrepancies to the drawing originator immediately.  
This drawing is to be used in conjunction with all relevant documents & drawings.

**NOTES:**  
This drawing is Copyright.  
It is lent to you in confidence. It must not be copied, used or  
reproduced in any form without permission. If reproduction  
property also must be returned on request. ©

Type of System  
Grid-connected PV system

Created by  
DW

Approved by  
-

Client  
Muirden Energy

Address  
AJ Duncan Denhead Farm  
Denhead, Barffshire,  
AB45 3AL

Status  
For Approval

Suitability Code:  
S4

Project  
Denhead

System Design  
25mW Ground Mounted Solar PV System.

Date of Issue  
13-11-23

Drawn By:



Alt-Group  
Unit A, Matthews House,  
Walt Lane, Worcester,  
WR2 4AY,  
United Kingdom

Drawing number:  
Q-FINAL -0002

Rev:  
P02

1 Proposed block plan  
Scale: 1:5000

